


Revisions		Date
Zone	Rev.	Descriptions

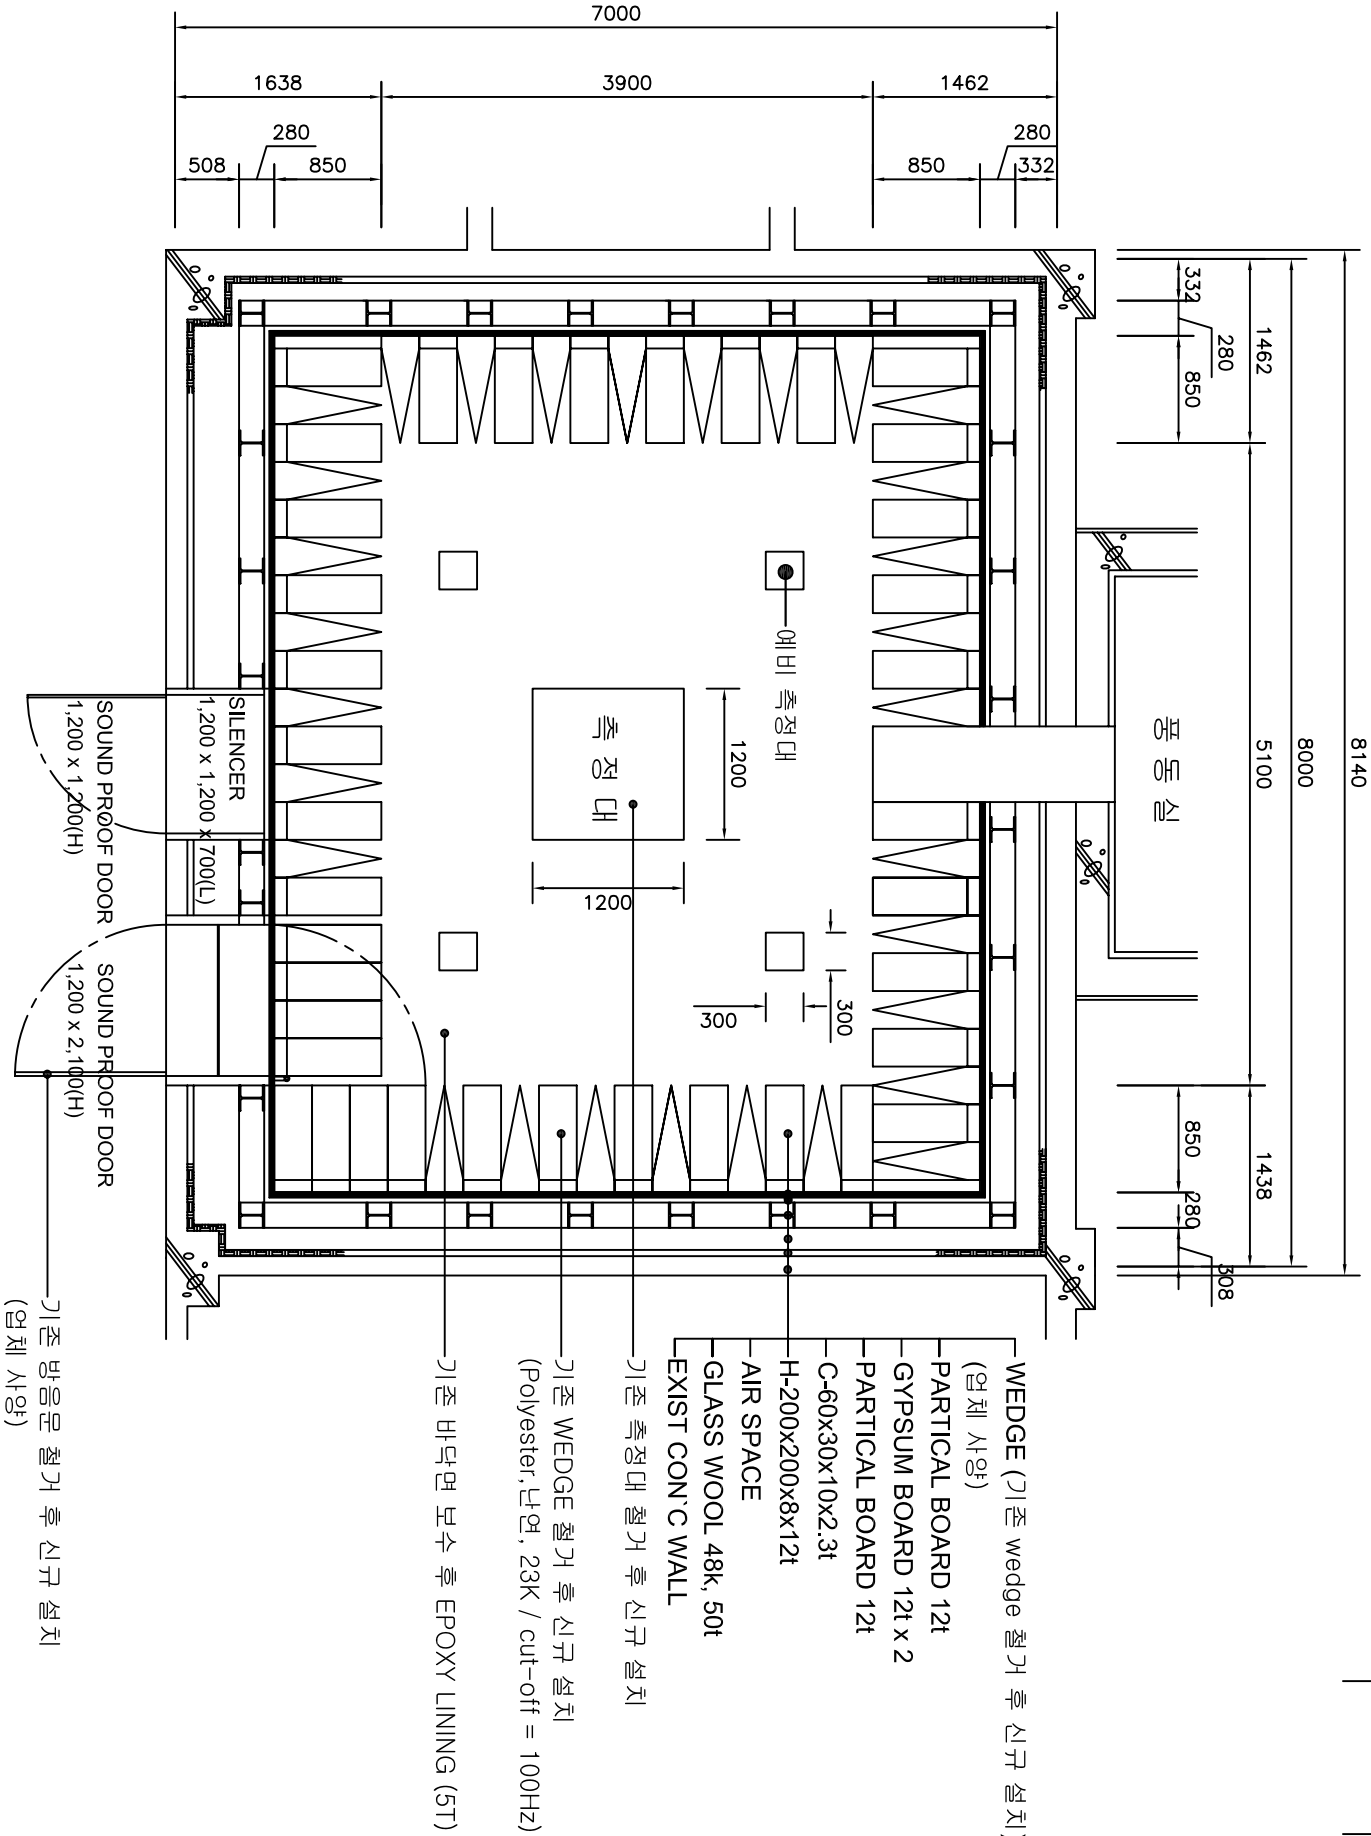

무향실 평면도

Unless Otherwise specified, dimensions are 'mm' and do not scale drawings.



Title 무향실 개선 공사
(한국기계연구원)

Approved	J.H.Lee	Date	2010.12	Drawing No.	A-01
Checked	H.S.Lee	Scale	1/60	Sheet No.	Rev.
Contact	042)931-8448				