


| NO. | DESCRIPTION | SPECIFICATION | METER'L | QTY | REMARKS |
|-----|-------------|---------------|---------|-----|---------|
|-----|-------------|---------------|---------|-----|---------|

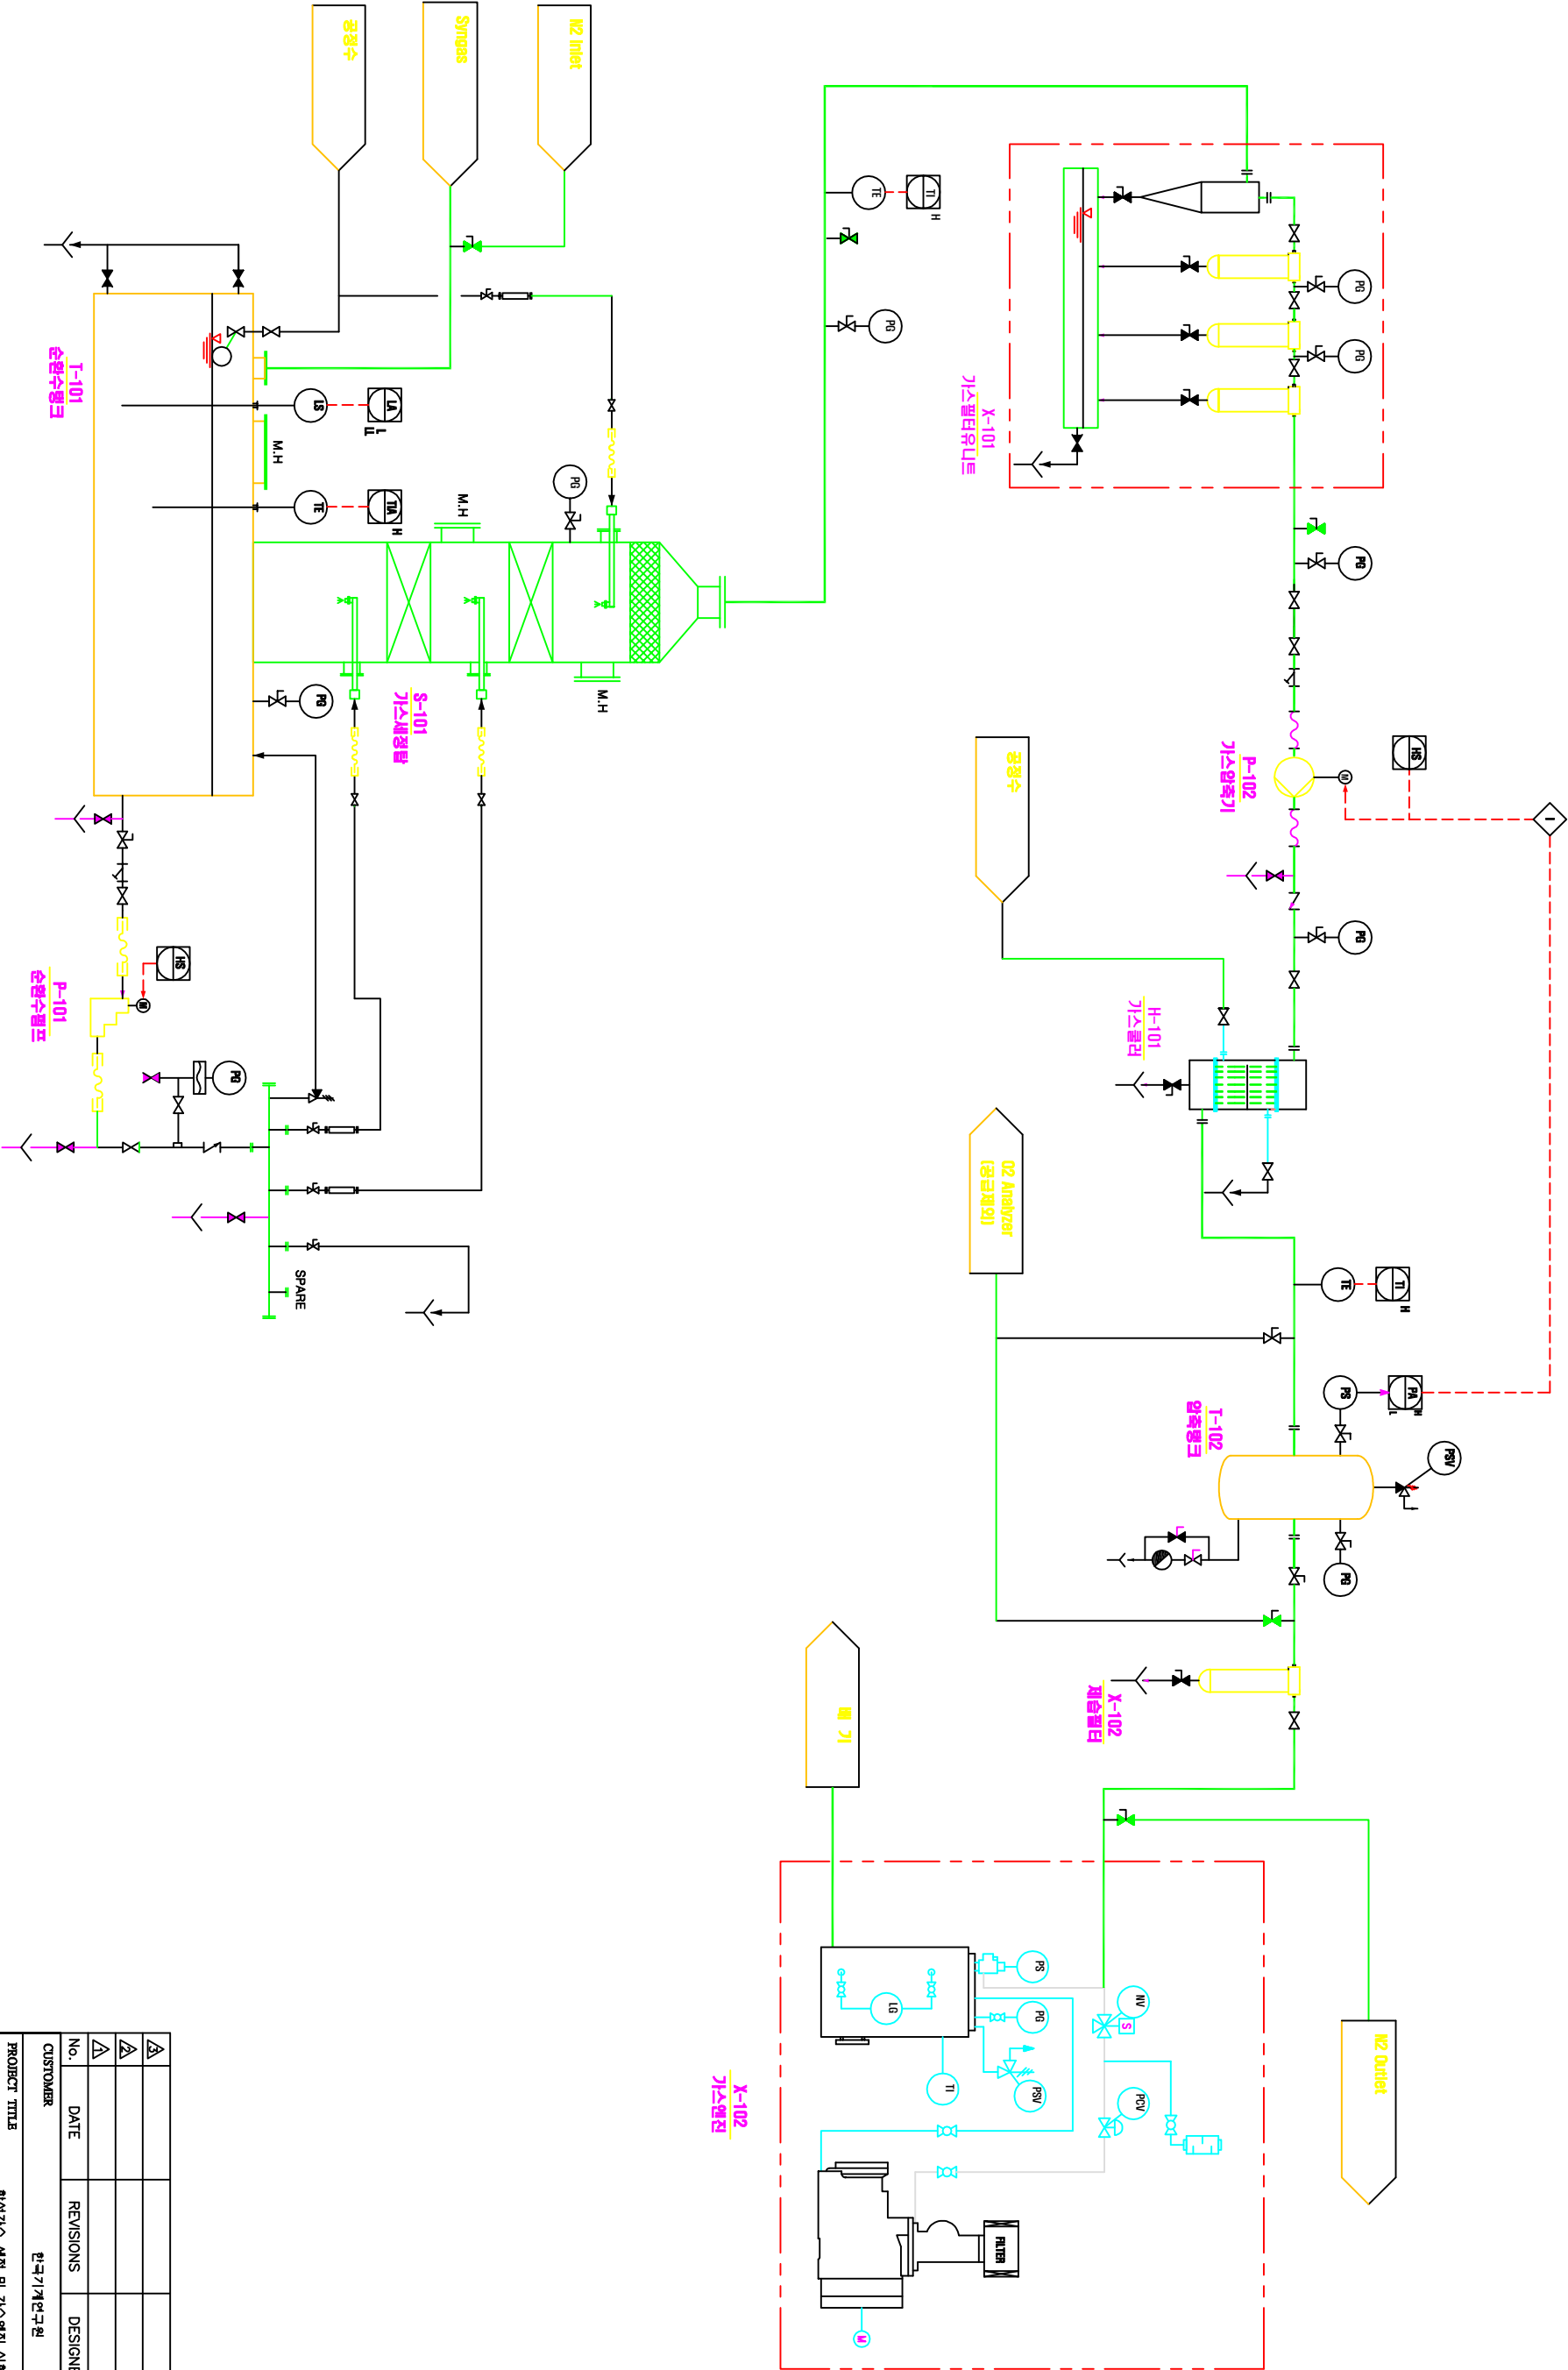

| | | | | | |
|---------------|------------|-----------|----------|----------|--|
| △ | | | | | |
| △ | | | | | |
| △ | | | | | |
| No. | DATE | REVISIONS | DESIGNED | APPROVED | |
| CUSTOMER | | | | | |
| PROJECT TITLE | | | | | |
| DWG TITLE | | | | | |
| DATE | PROJECTION | | | | |
| JOB NAME | | | | | |
| SCALE | | N.S | | DWG. NO. | |