

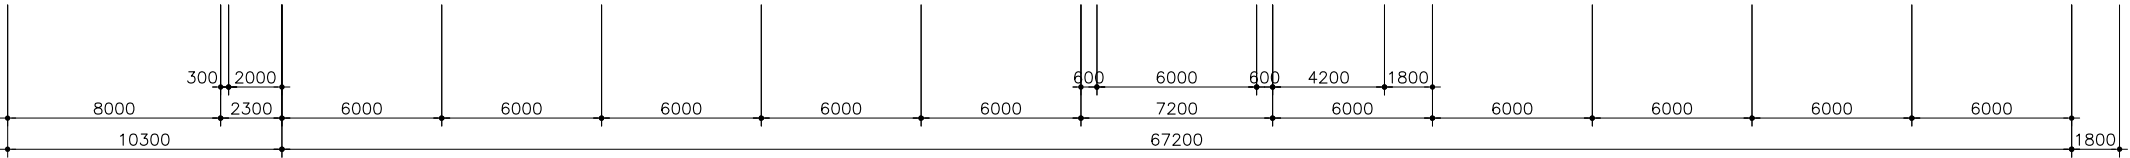
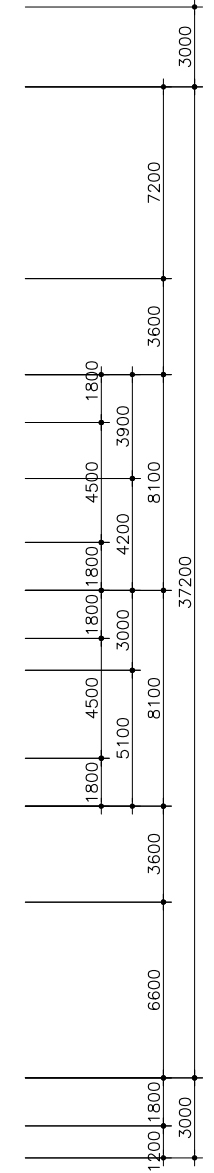
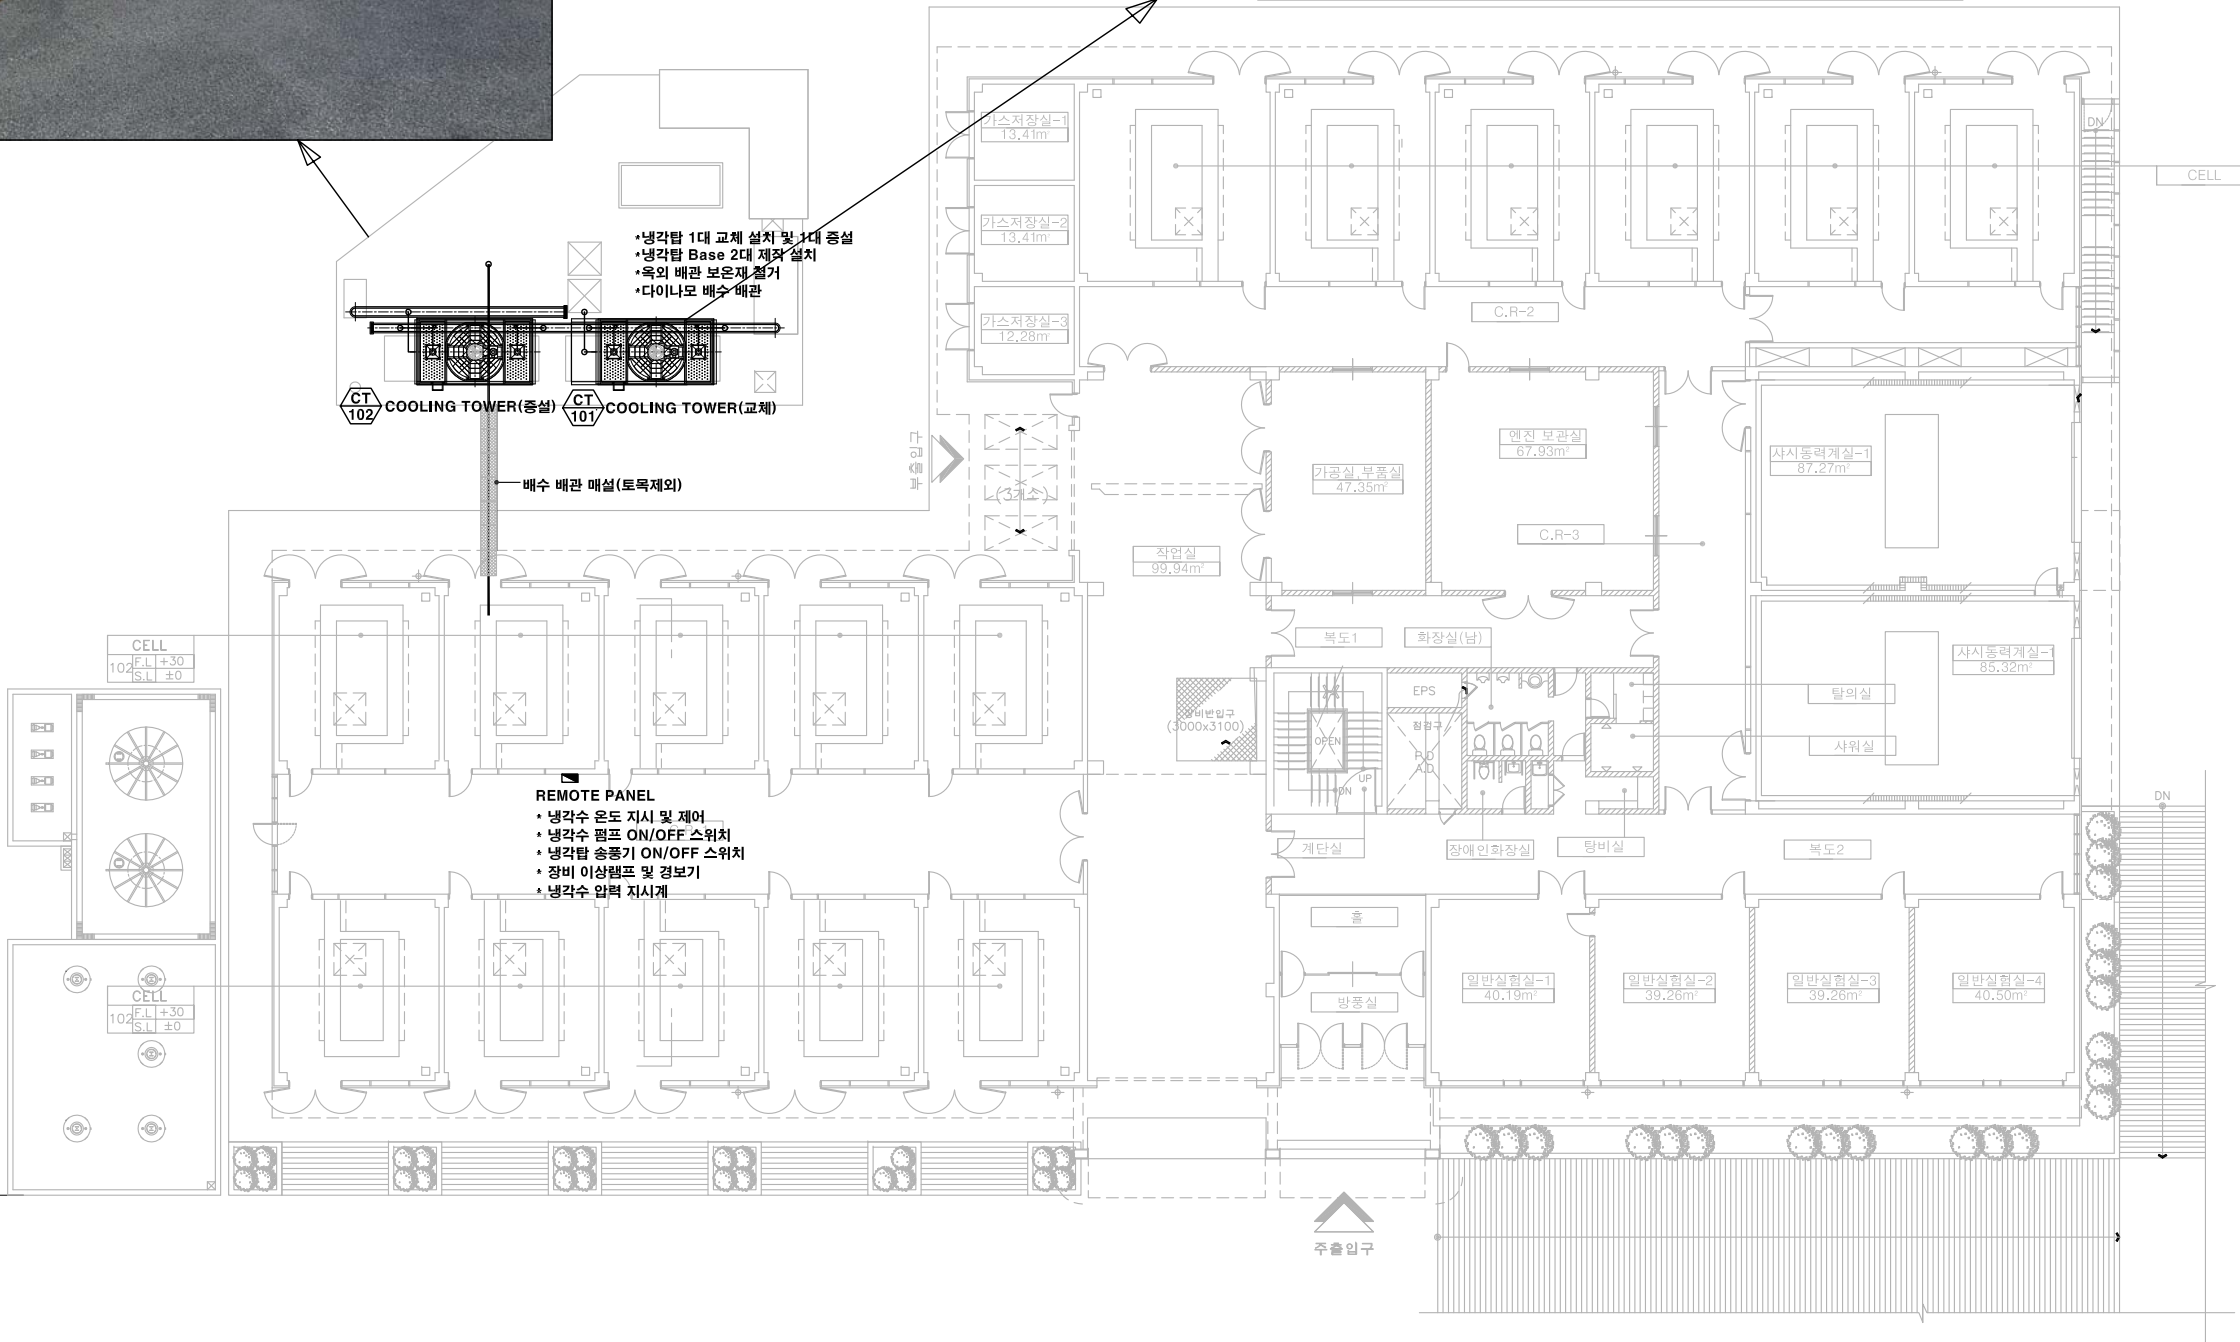
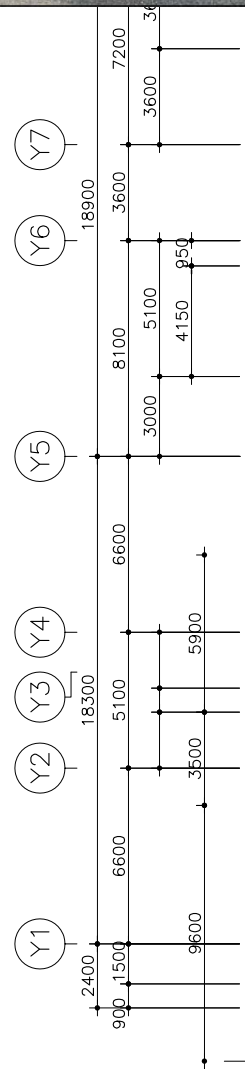


지하층 평면도  
축척 : 1/150

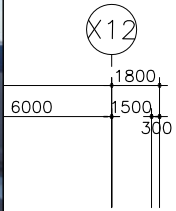

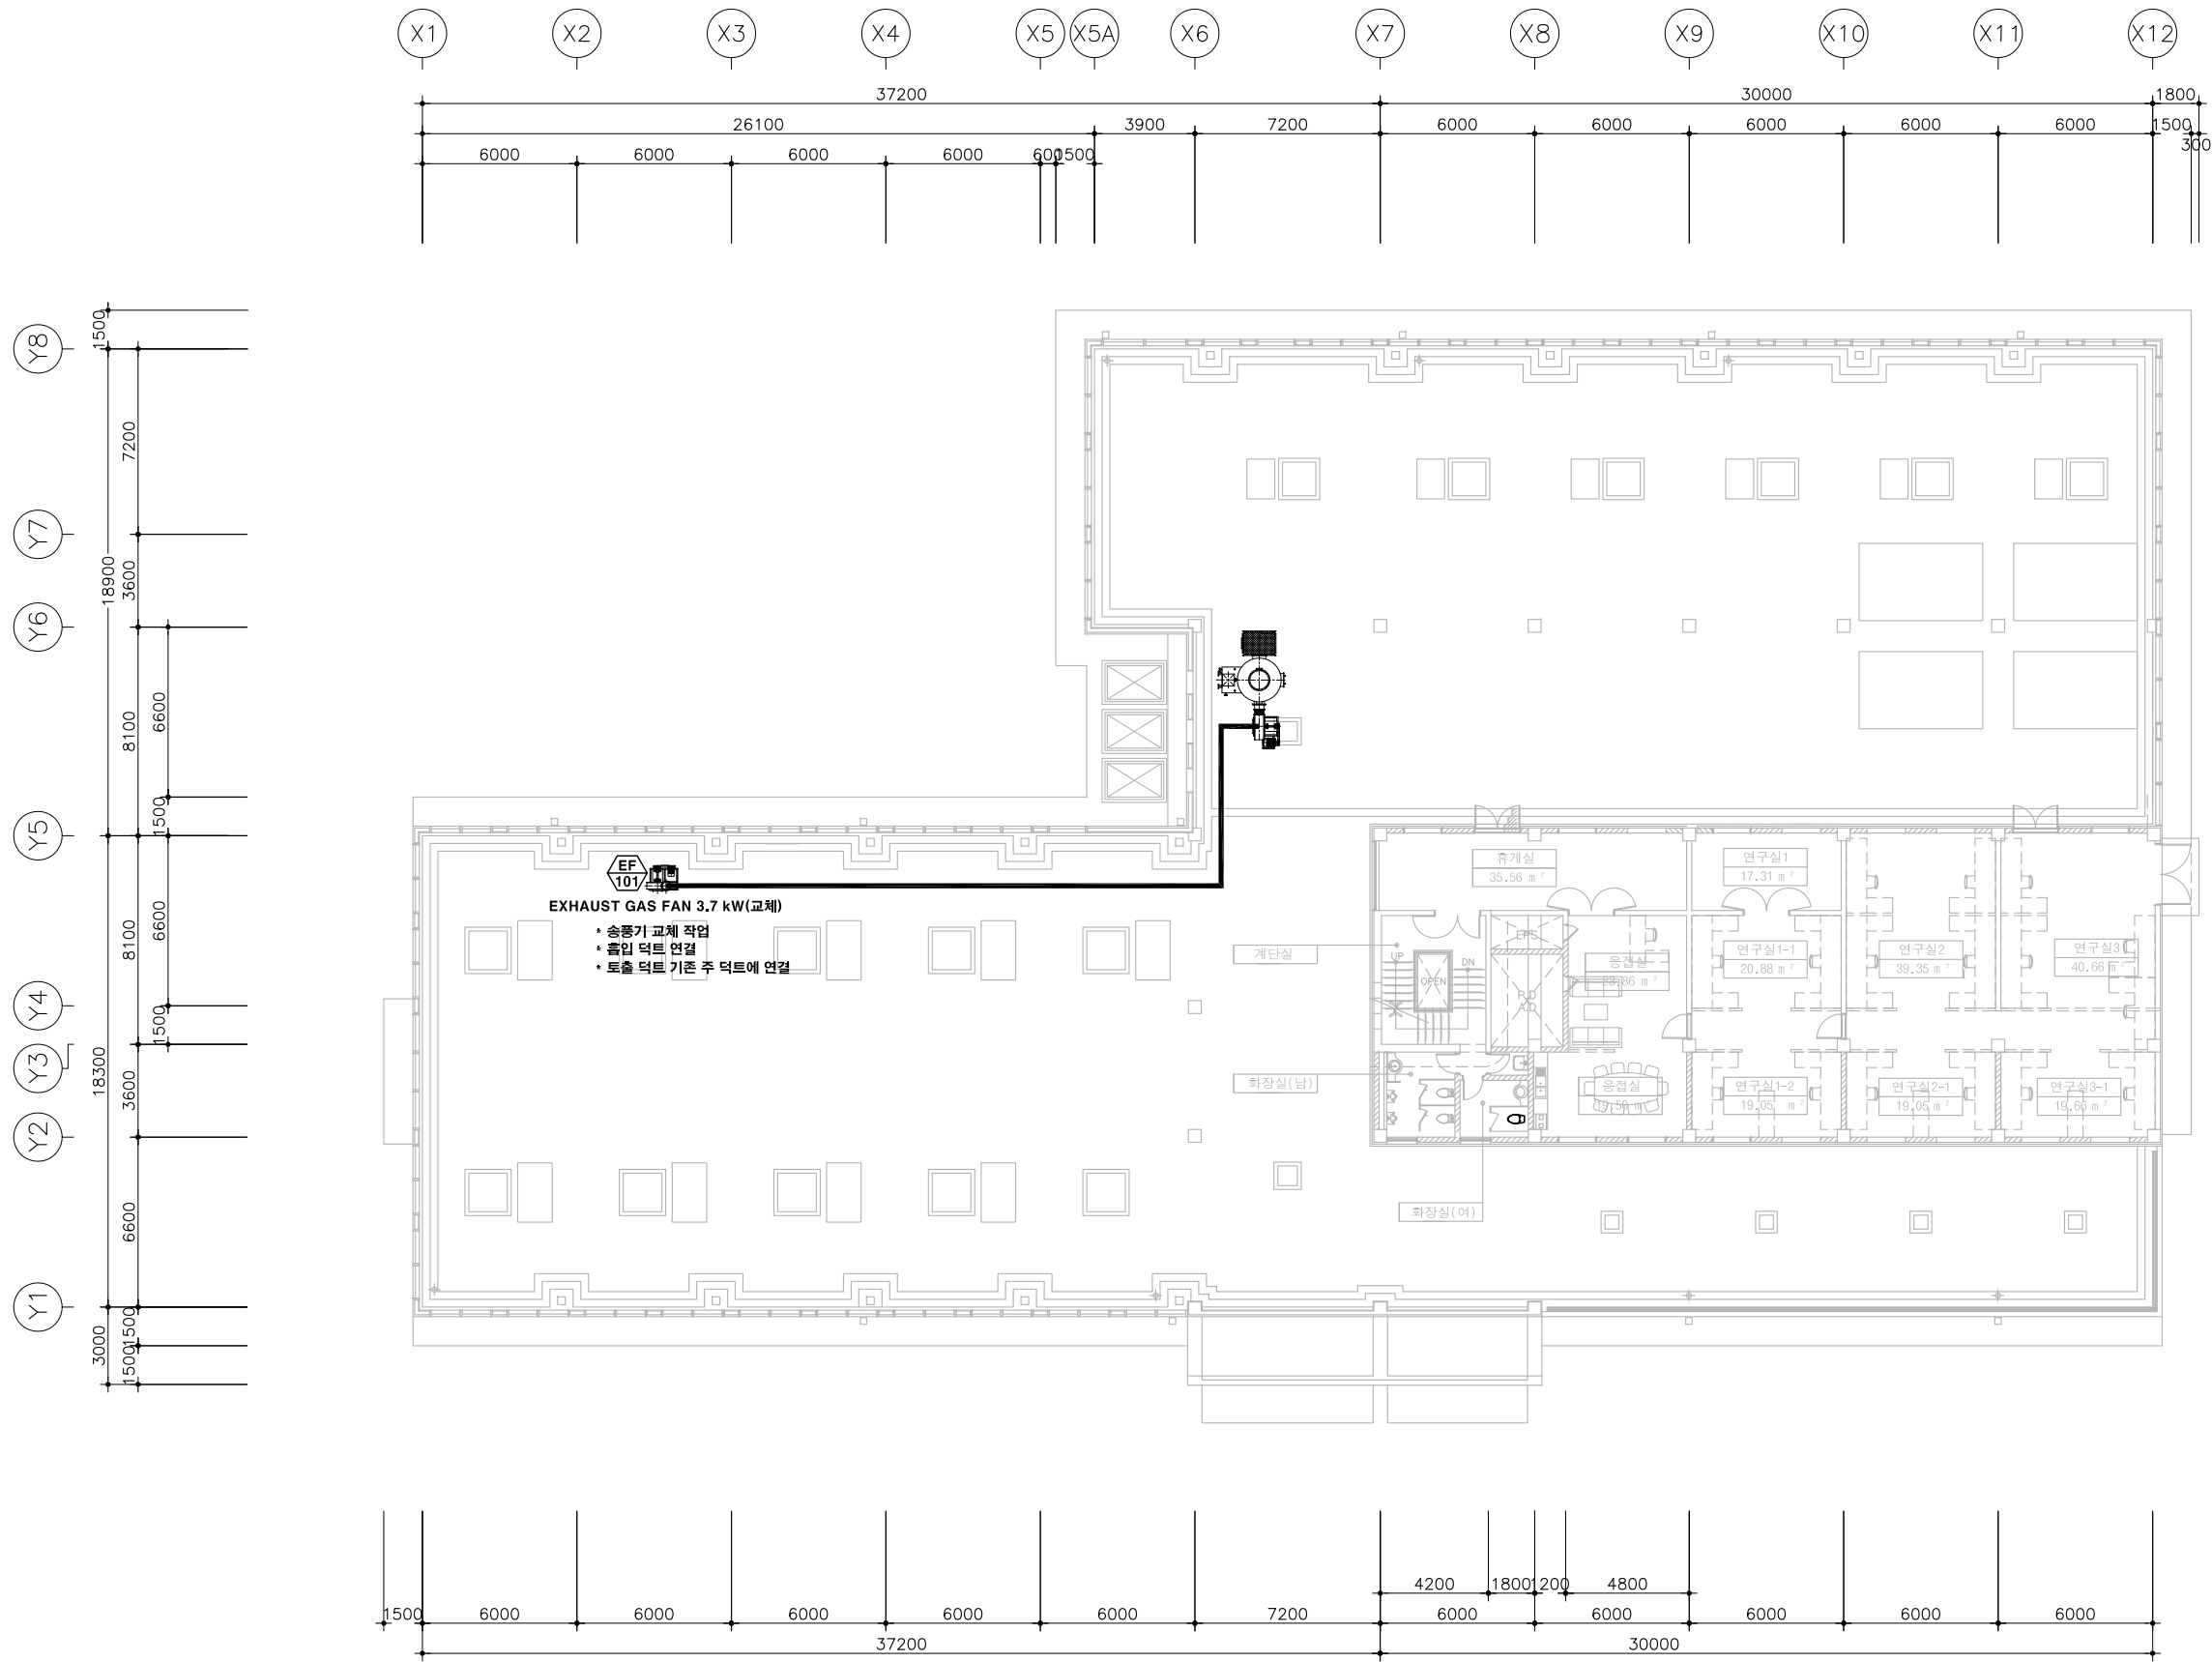

2층 평면도  
축척 : 1/150